


# ZONE 3. A WIRING MAP

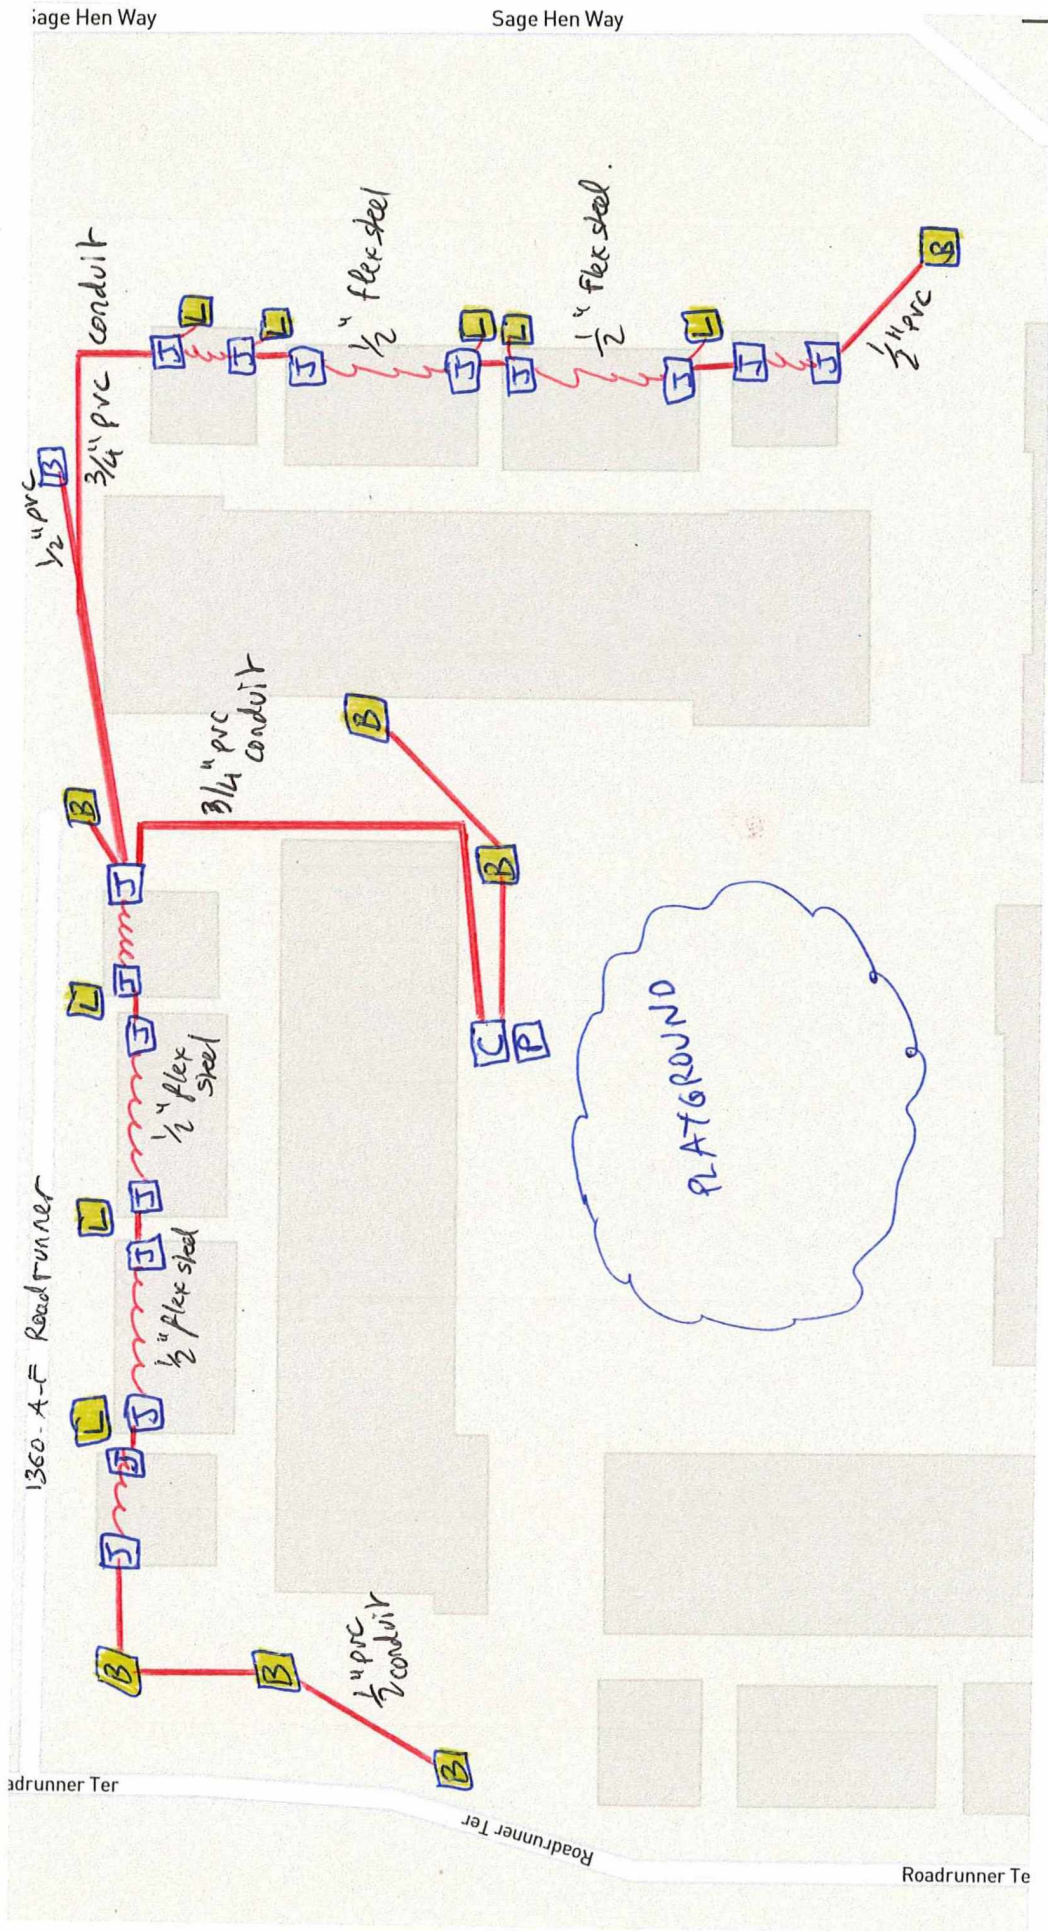

## LEGEND:

- C = Circuit Breaker
- P = PhotoCell
- J = Junction Box
- B = Bollard
- L = Lamp

- PVC conduit (underground or along arches)
- ~ Flex steel conduit (inside garage)