


ZONE 2 WIRING MAP

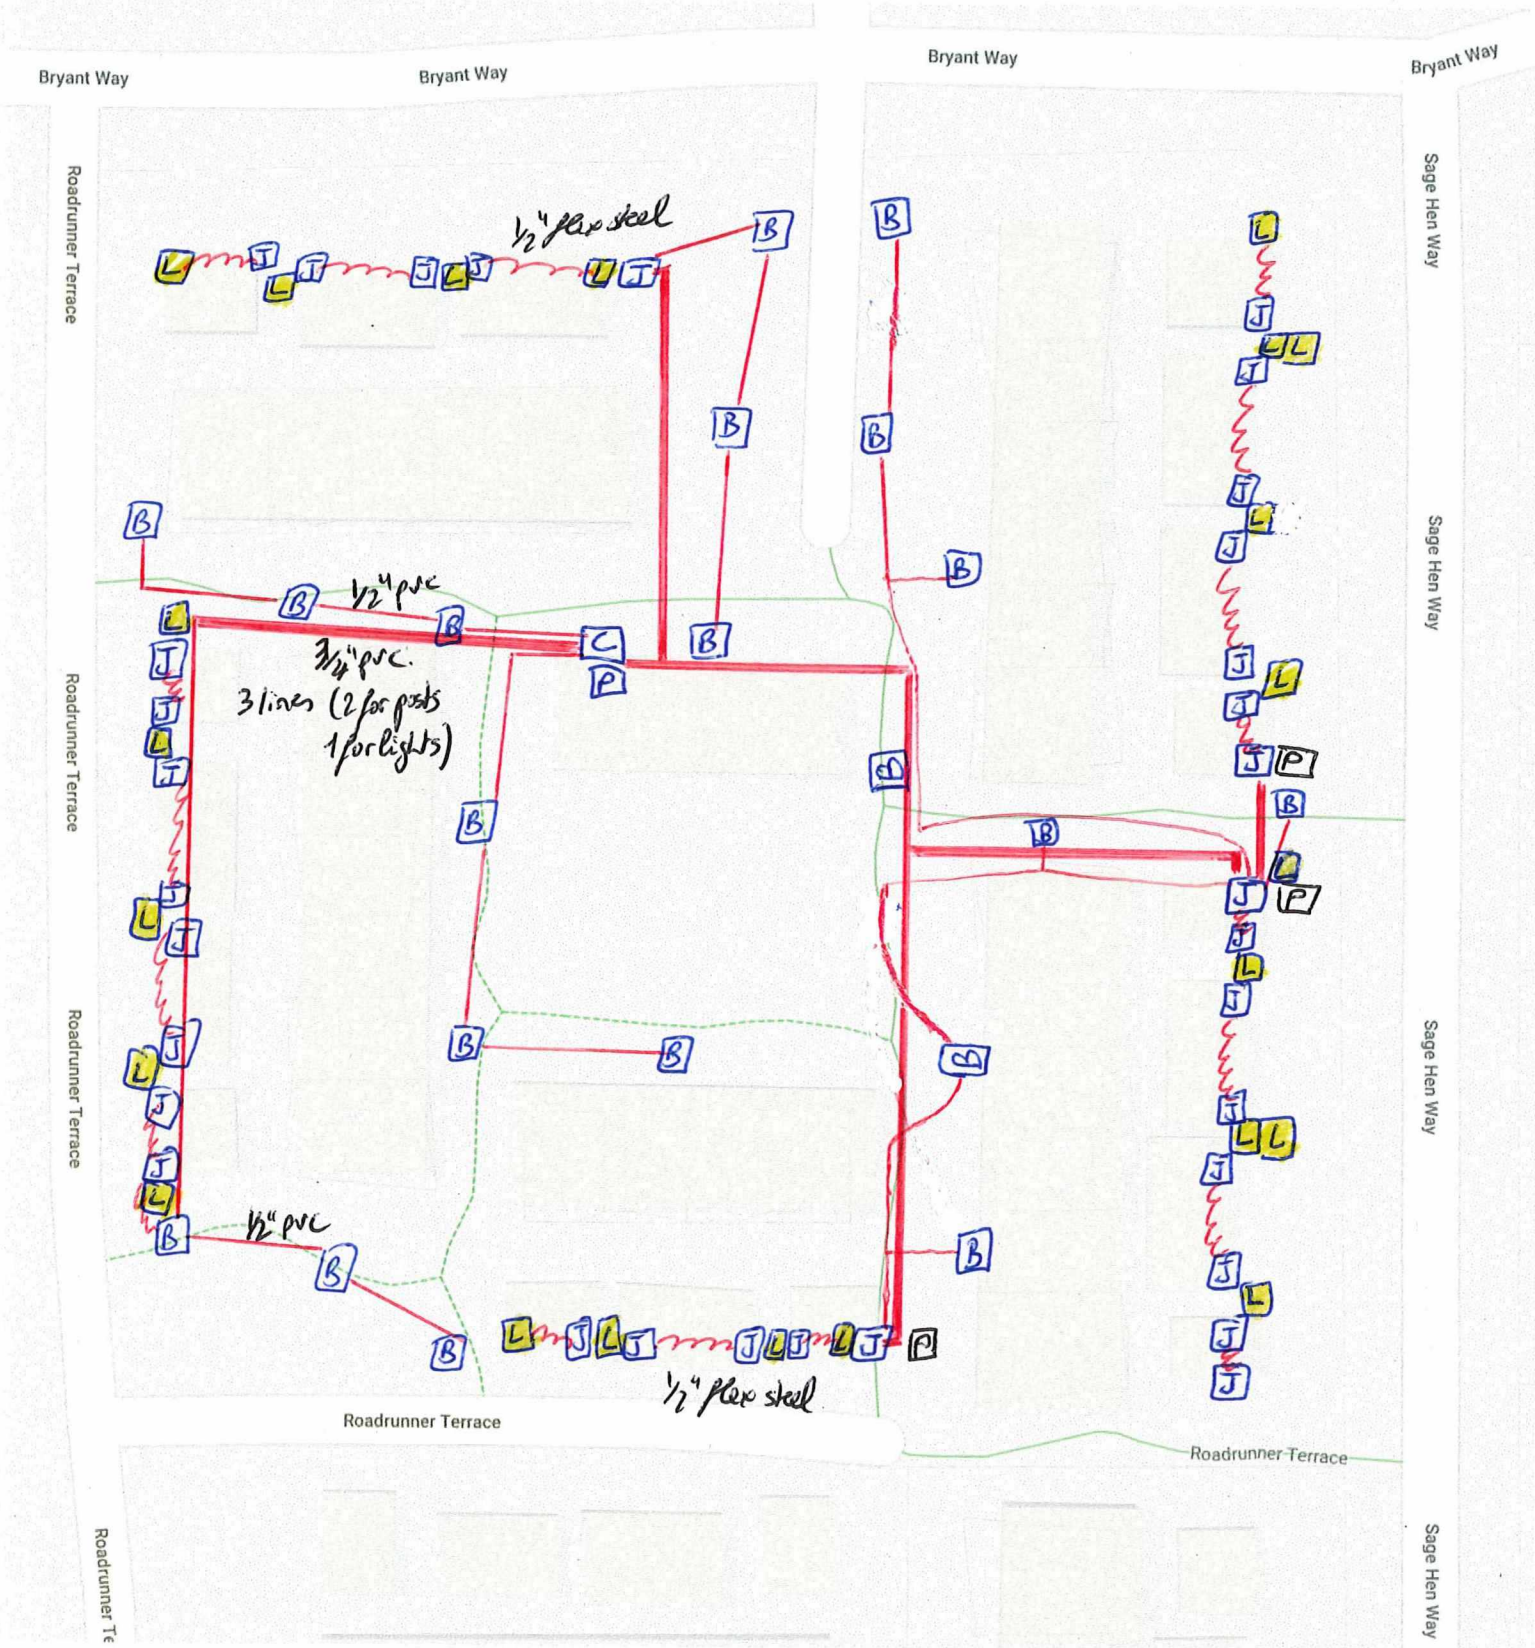

LEGEND!

C = Circuit Breaker.
 J = Junction Box
 P = Photocell

B = Ballrod
 L = Lamp

— pvc conduit (underground / over arches)
~ flex steel conduit (inside garages)